


LIKVIDACE ODPADNÍCH VOD SENIČKA

SITUACE KANALIZACE - ZÁPAD 1 : 700

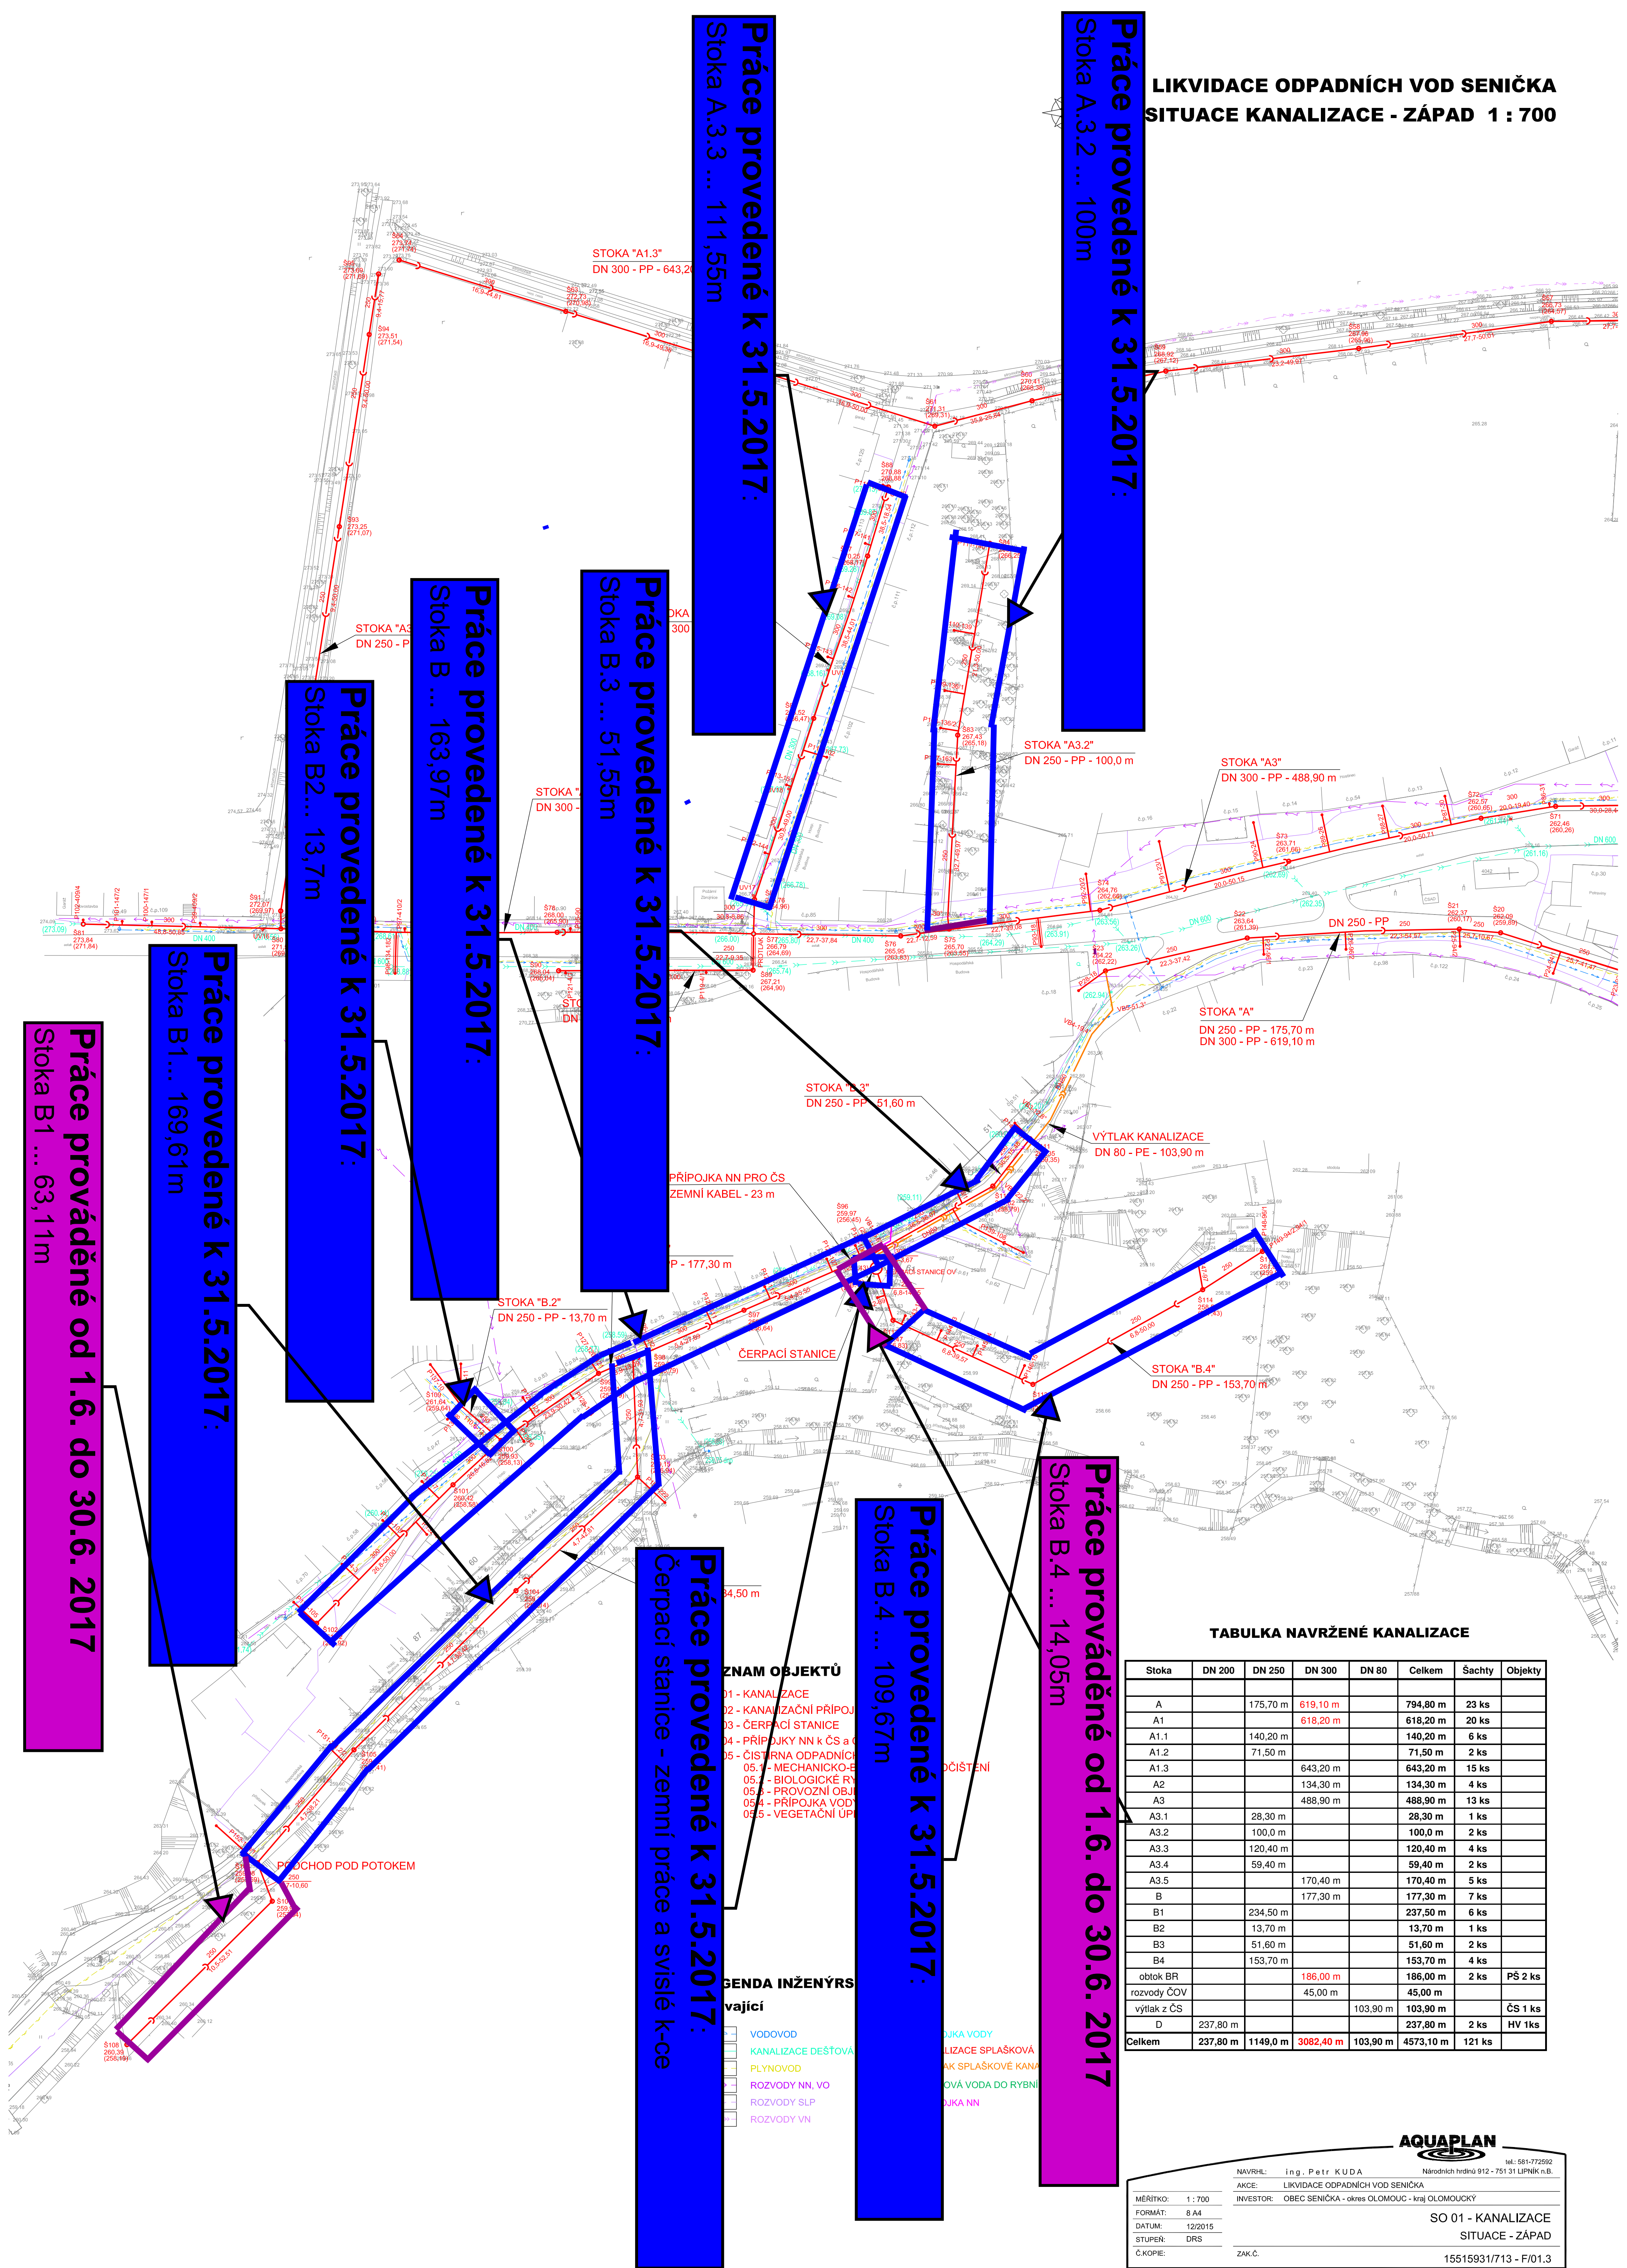

TABULKA NAVRŽENÉ KANALIZACE							
Stoka	DN 200	DN 250	DN 300	DN 80	Celkem	Šachty	Objekty
A		175,70 m	619,10 m		794,80 m	23 ks	
A1			618,20 m		618,20 m	20 ks	
A1.1		140,20 m			140,20 m	6 ks	
A1.2		71,50 m			71,50 m	2 ks	
A1.3			643,20 m		643,20 m	15 ks	
A2			134,30 m		134,30 m	4 ks	
A3			488,90 m		488,90 m	13 ks	
A3.1		28,30 m			28,30 m	1 ks	
A3.2		100,0 m			100,0 m	2 ks	
A3.3		120,40 m			120,40 m	4 ks	
A3.4		59,40 m			59,40 m	2 ks	
A3.5			170,40 m		170,40 m	5 ks	
B			177,30 m		177,30 m	7 ks	
B1		234,50 m			237,50 m	6 ks	
B2		13,70 m			13,70 m	1 ks	
B3		51,60 m			51,60 m	2 ks	
B4		153,70 m			153,70 m	4 ks	
obtok BR			186,00 m		186,00 m	2 ks	PŠ 2 ks
rozvodk ČOV			45,00 m		45,00 m		
výtlačk z ČS				103,90 m	103,90 m		ČS 1 ks
D	237,80 m				237,80 m	2 ks	HV 1ks
Celkem	237,80 m	1149,0 m	3082,40 m	103,90 m	4573,10 m	121 ks	